



TLOCRT 2. KATA M 1:100

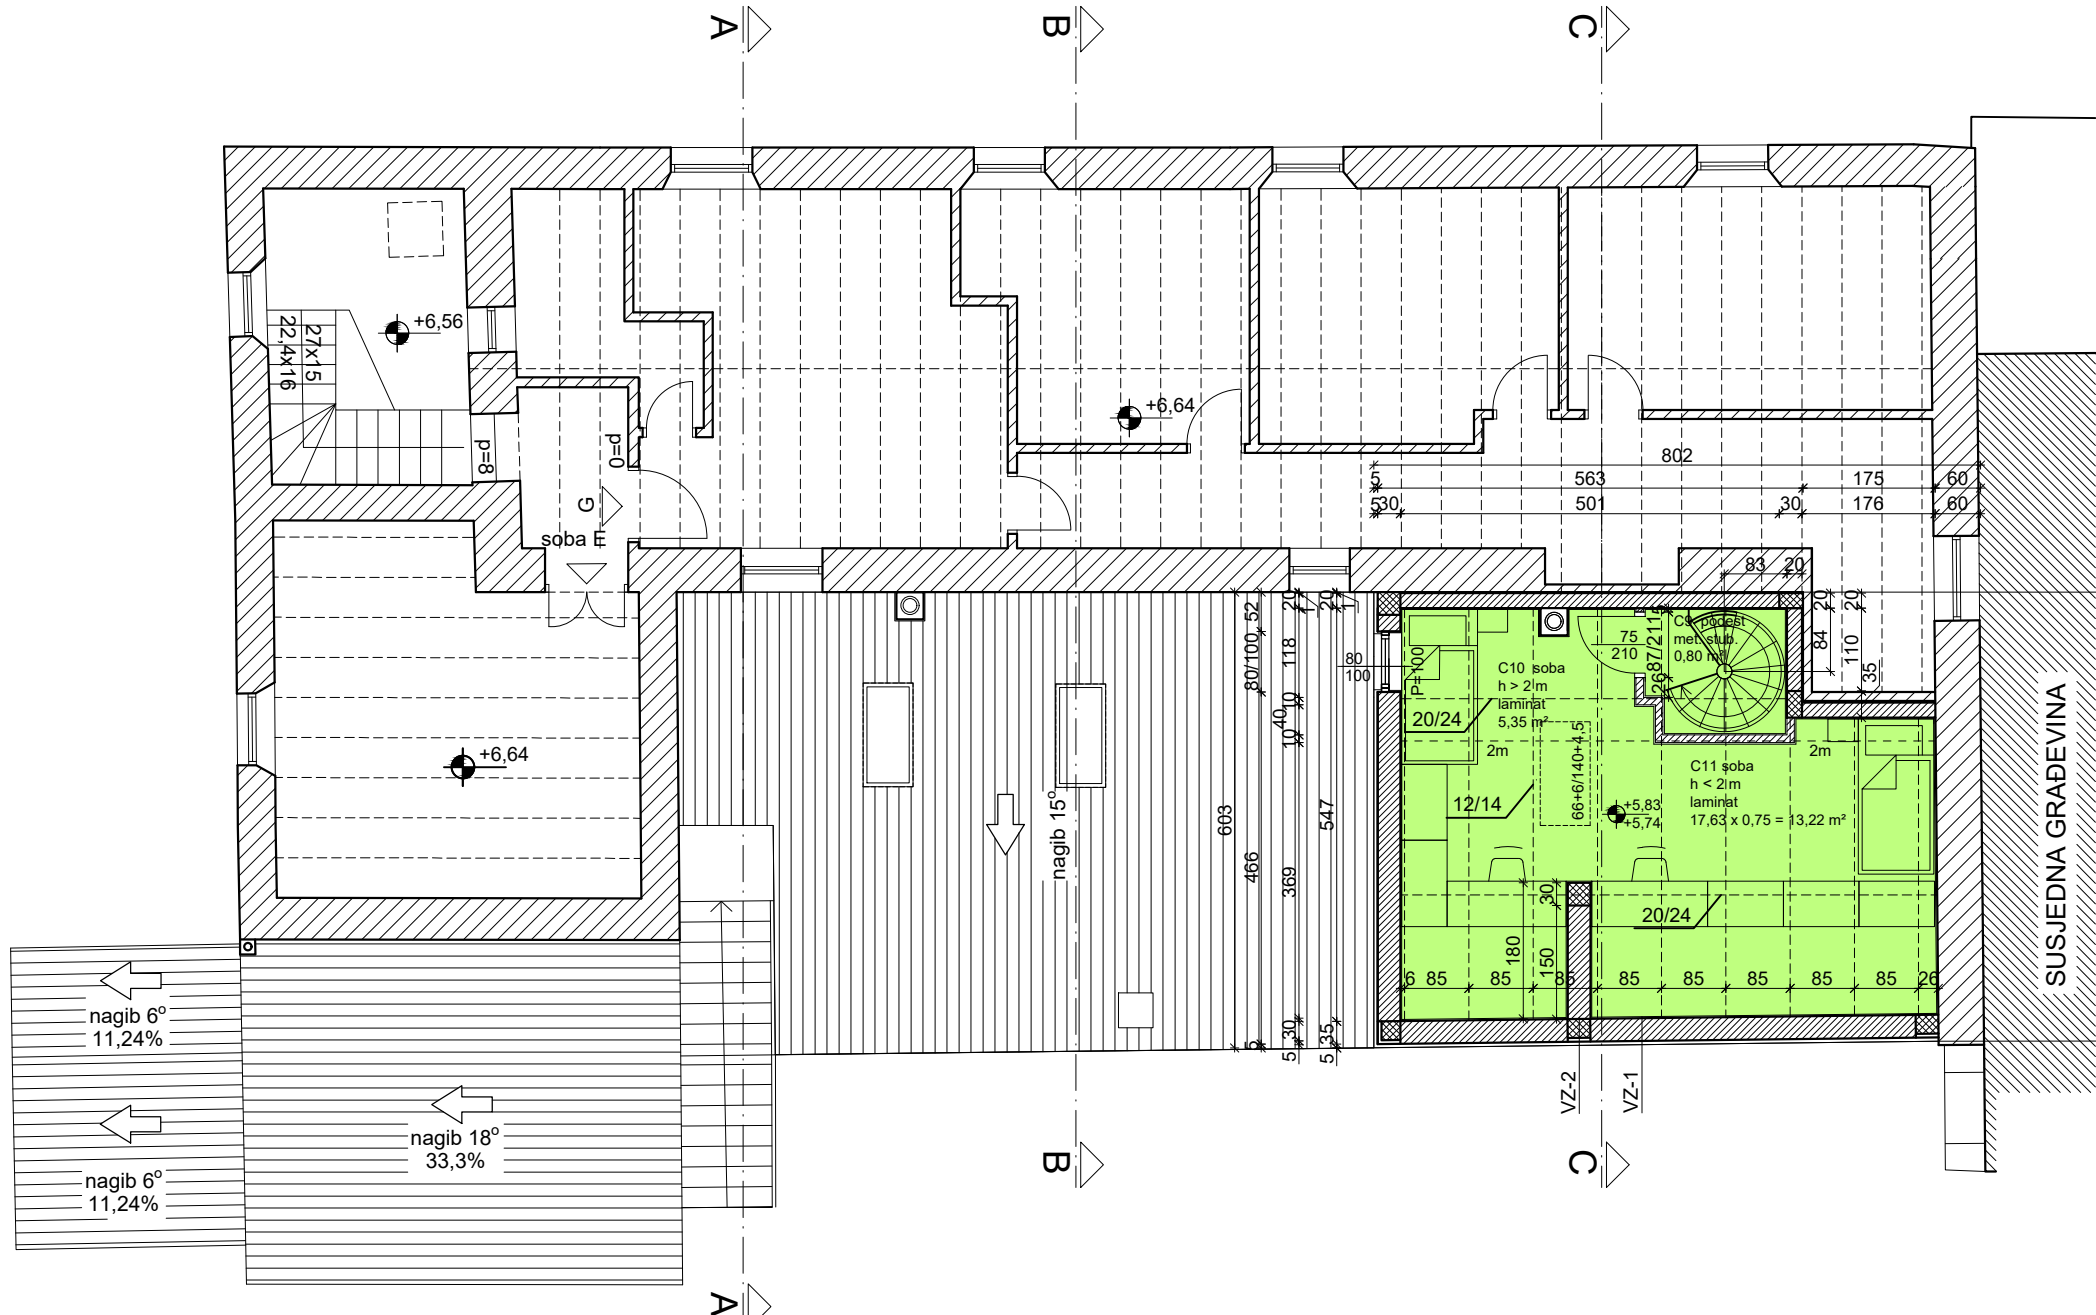

ISKAZ NETO KORISNIH POVRŠINA						
broj	opis prostorije	podna obloga	oznaka poda	površina m ²	koef.	korisna površina m ²
STAN "C" (prizemlje, prvi kat i drugi kat)						
C1	ulaz	keramičke pločice	PT-1	2,17	1,00	2,17
C2	dnevni boravak, kuhinja i blagovaonica	keramičke pločice i laminat	PT-1 i PT-2	29,89	1,00	29,89
C3	prostor ispod stubišta	keramičke pločice	PT-2	2,89	0,75	2,17
C4	wc i praonica	keramičke pločice	PT-3	3,74	1,00	3,74
C5	stubište	drvena obloga		5,48	1,00	5,48
C6	hodnik i stubište	laminat	MK-3	2,92	3,00	8,76
C7	kupaonica	keramičke pločice	MK-2	5,34	1,00	5,34
C8	spavaća soba	laminat	MK-3	9,23	1,00	9,23
C9	stubišni podest	drvena obloga		0,80	1,00	0,80
C10	dječja soba	laminat	MK-3	5,35	1,00	5,35
C11	dječja soba h < 2 m	laminat	MK-3	17,63	0,75	13,22
UKUPNO STAN "C"				85,44		86,15

- LEGENDA:
- postojeći kameni nosivi zidovi
 - novi opečni zidovi
 - novi pregradni opečni zidovi
 - armirani beton

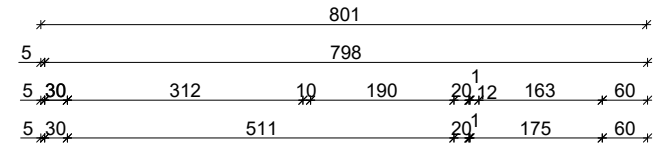